



LEGENDA MÍSTNOSTÍ 2.NP

201	SCHODIŠTĚ	2,07 m ²
202	GALERIE	13,9 m ²

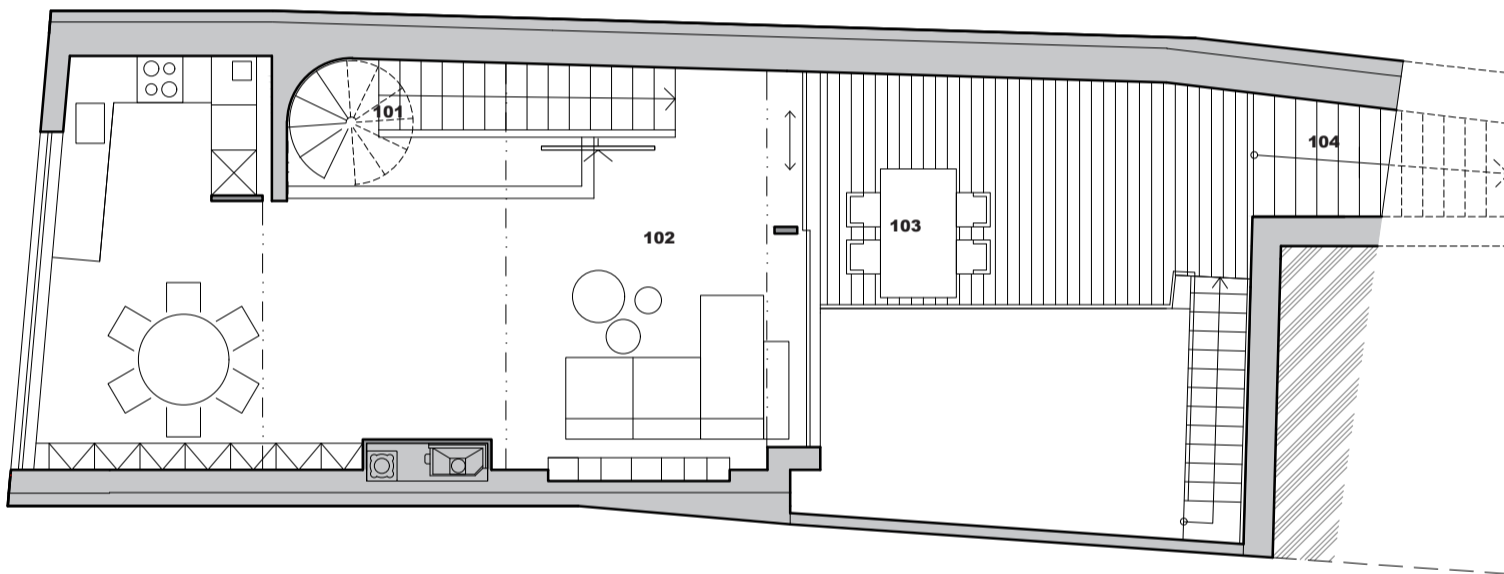

LEGENDA MÍSTNOSTÍ 1.NP

101	SCHODIŠTĚ	2,07 m ²
102	OBÝVACÍ POKOJ + KUCHYNĚ	47,07 m ²
103	TERASA	17,15 m ²
104	EXTERIÉROVÉ SCHODIŠTĚ	4,83 m ²

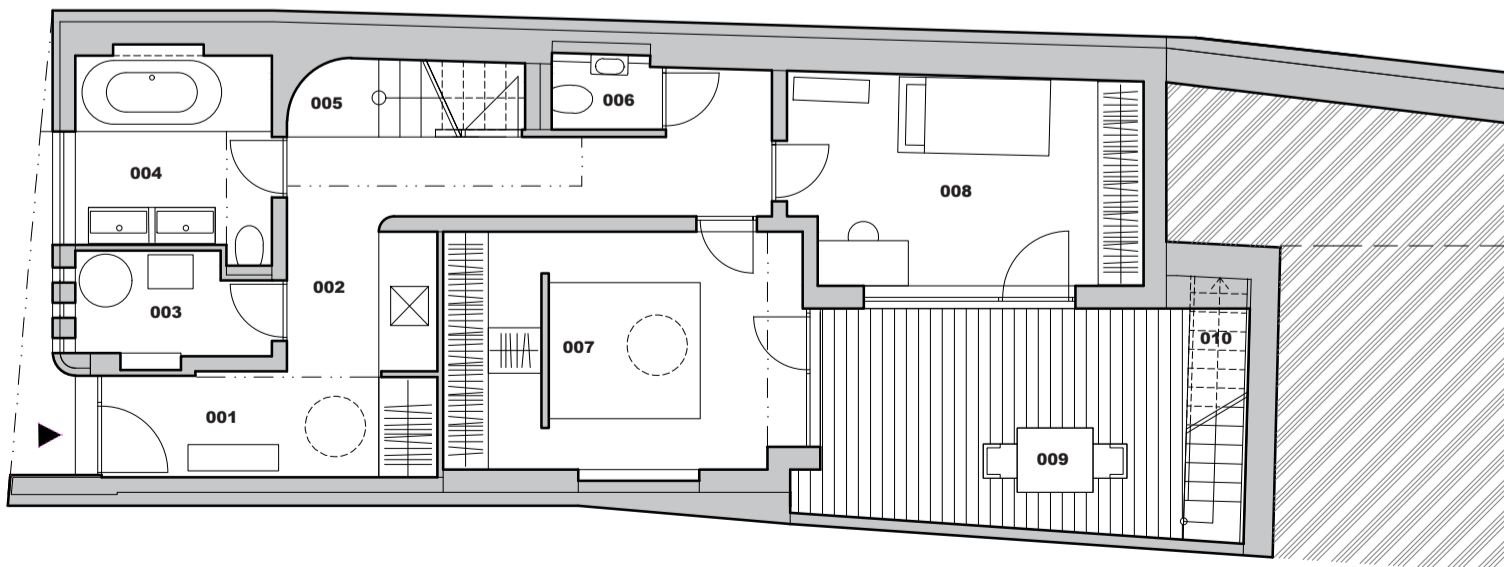

LEGENDA MÍSTNOSTÍ 1.PP

001	ZÁDVEŘÍ	5,99 m ²
002	CHODBA	12,03 m ²
003	TECHNICKÁ MÍSTNOST	3,65 m ²
004	KOUPELNA	6,83 m ²
005	SCHODIŠTĚ	2,93 m ²
006	WC	1,47 m ²
007	LOŽNICE	15,32 m ²
008	POKOJ	13,29 m ²
009	TERASA	14,77 m ²
010	SCHODIŠTĚ	2,77 m ²

M 1:100

